



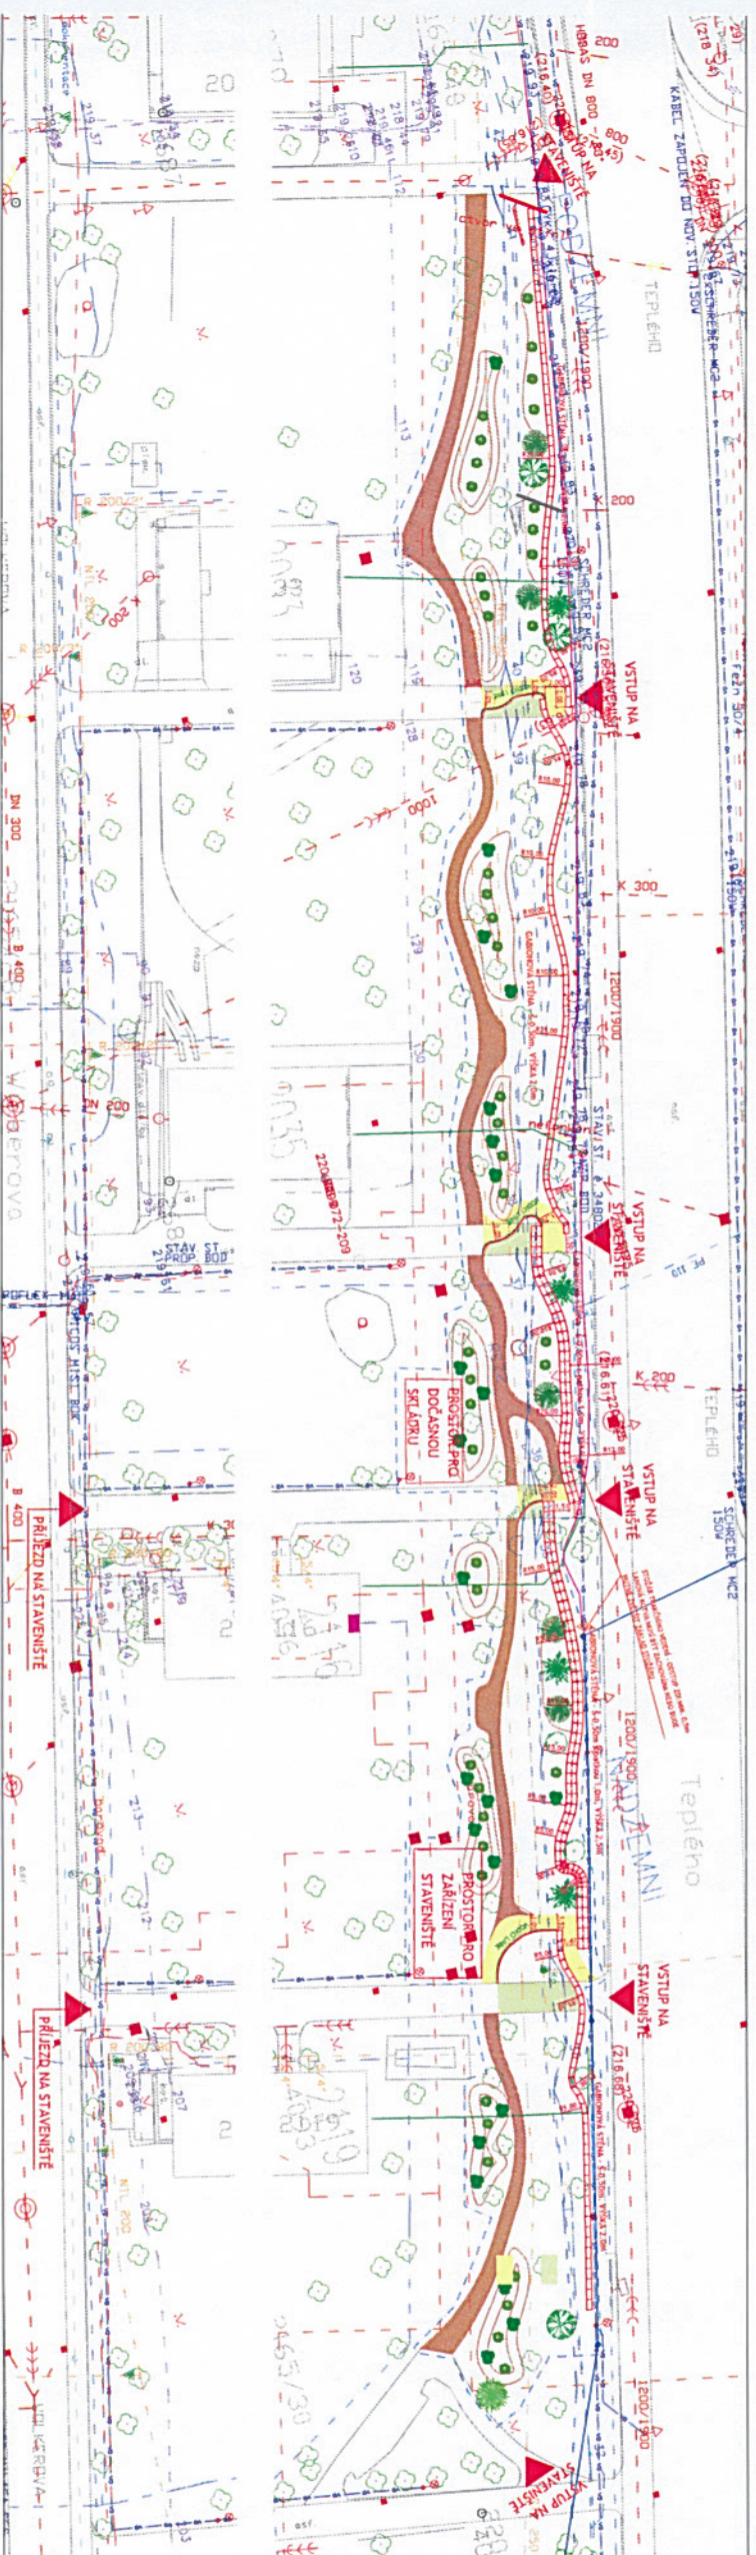

KOORDINAČNÍ SITUACE STAVBY
M 1:250

[illegible]